

NOTES:


SUBJECT TO STATUTORY CONSENTS

SUBJECT TO SURVEY

BASED ON OS MAP REPRODUCED BY PERMISSION OF  
CONTROLLER OF HM STATIONARY OFFICE (c) CROWN  
COPYRIGHT

DO NOT SCALE THIS DRAWING

THIS DRAWING SHOULD BE READ IN CONJUNCTION WITH  
ARCHITECTS, ENGINEERS AND ALL OTHER CONSULTANTS  
DRAWINGS

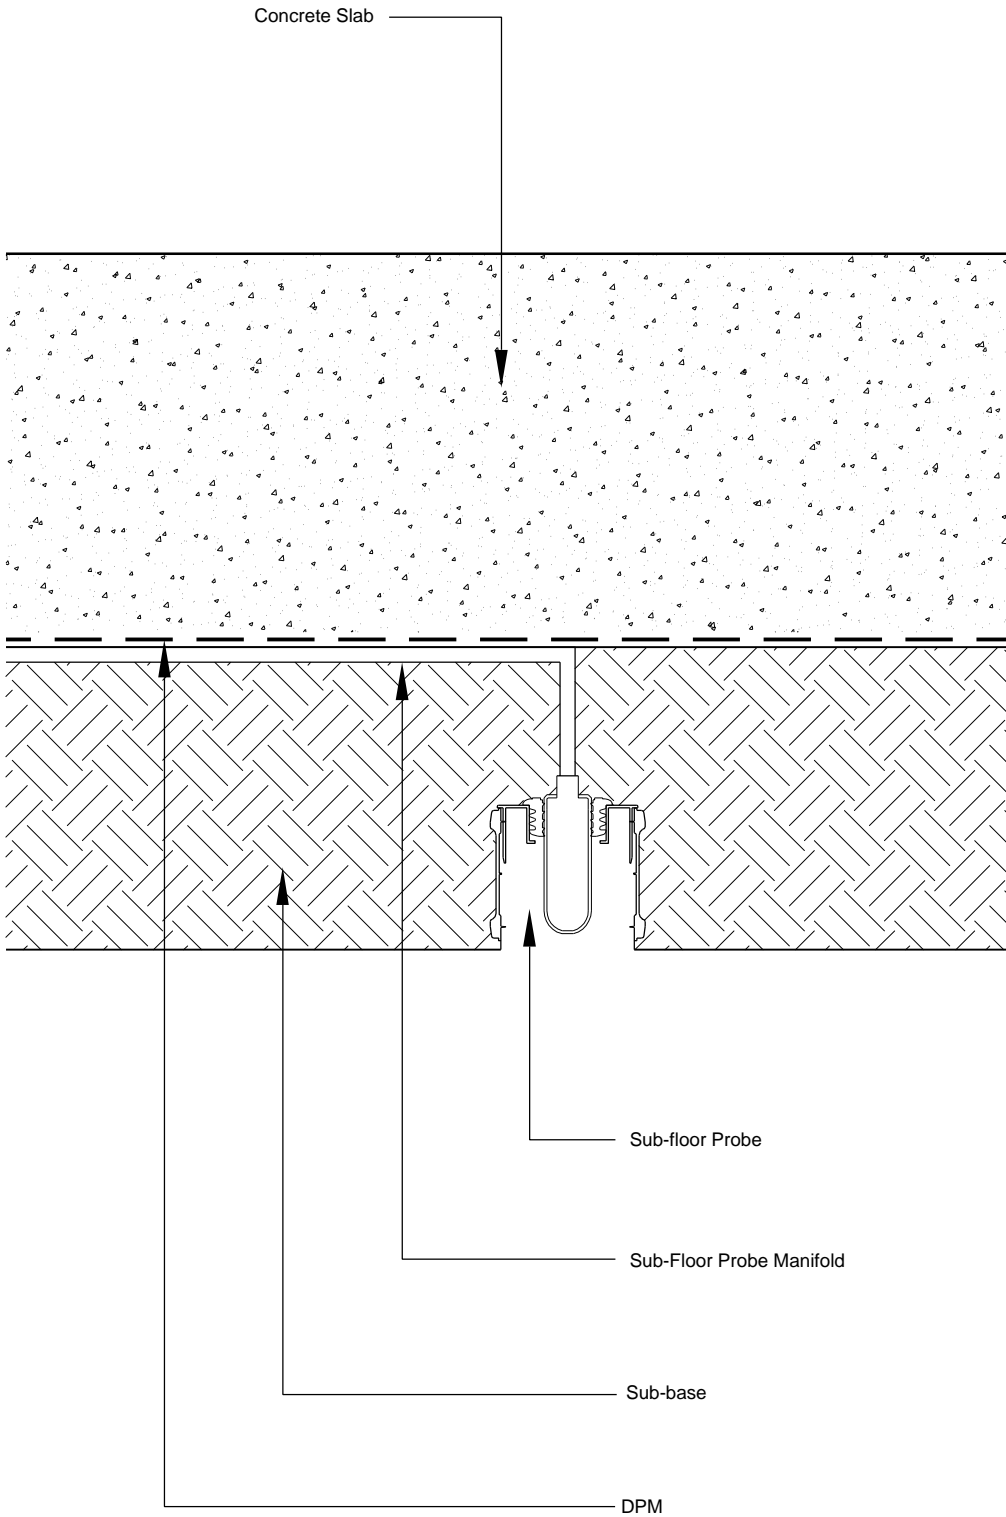

REVISIONS	DATE
-----------	------



*Prestige House, Landews Meadow  
Green Lane, Challock  
Ashford  
Kent TN25 4BL*

*Tel. 01233 740844 Fax. 01233740834*

TITLE  
Standard detail

DRAWING  
Assembly Section LE CAB  
Sub-floor Probe

CLIENT  
Prestige Air-Technology Ltd

DATE	SCALE	DRAWN
October 2001	1:10	JA

STATUS	CHECKED
For Information	RS

DRAWING NUMBER	REV.
5719 AA(57) 002	P2